


Wall Partition Between Courts 3 and 4

DOOR SCHEDULE:

- D001 2' - 6" X 6' - 8" SINGE RIGHT OUT SWING
- D002 6' - 0" X 6' - 8" DOUBLE INT. DOOR TO MEET ACCESSIBILITY REQUIREMENTS

NOTES:

- Partition to be constructed at 47 feet from rear wall
- Back Side of Partition will be situated at 12' 2 1/4" from Arena's Eighth Support Beam
- Front Side of Partition will be situated at 7' from Arena's Seventh Support Beam
- D001 Installed on Elevated Concrete Walkway Between Courts 18" Above Playing Surface
- D002 Installed at Finished Surface Height Level to Front Parking Lot

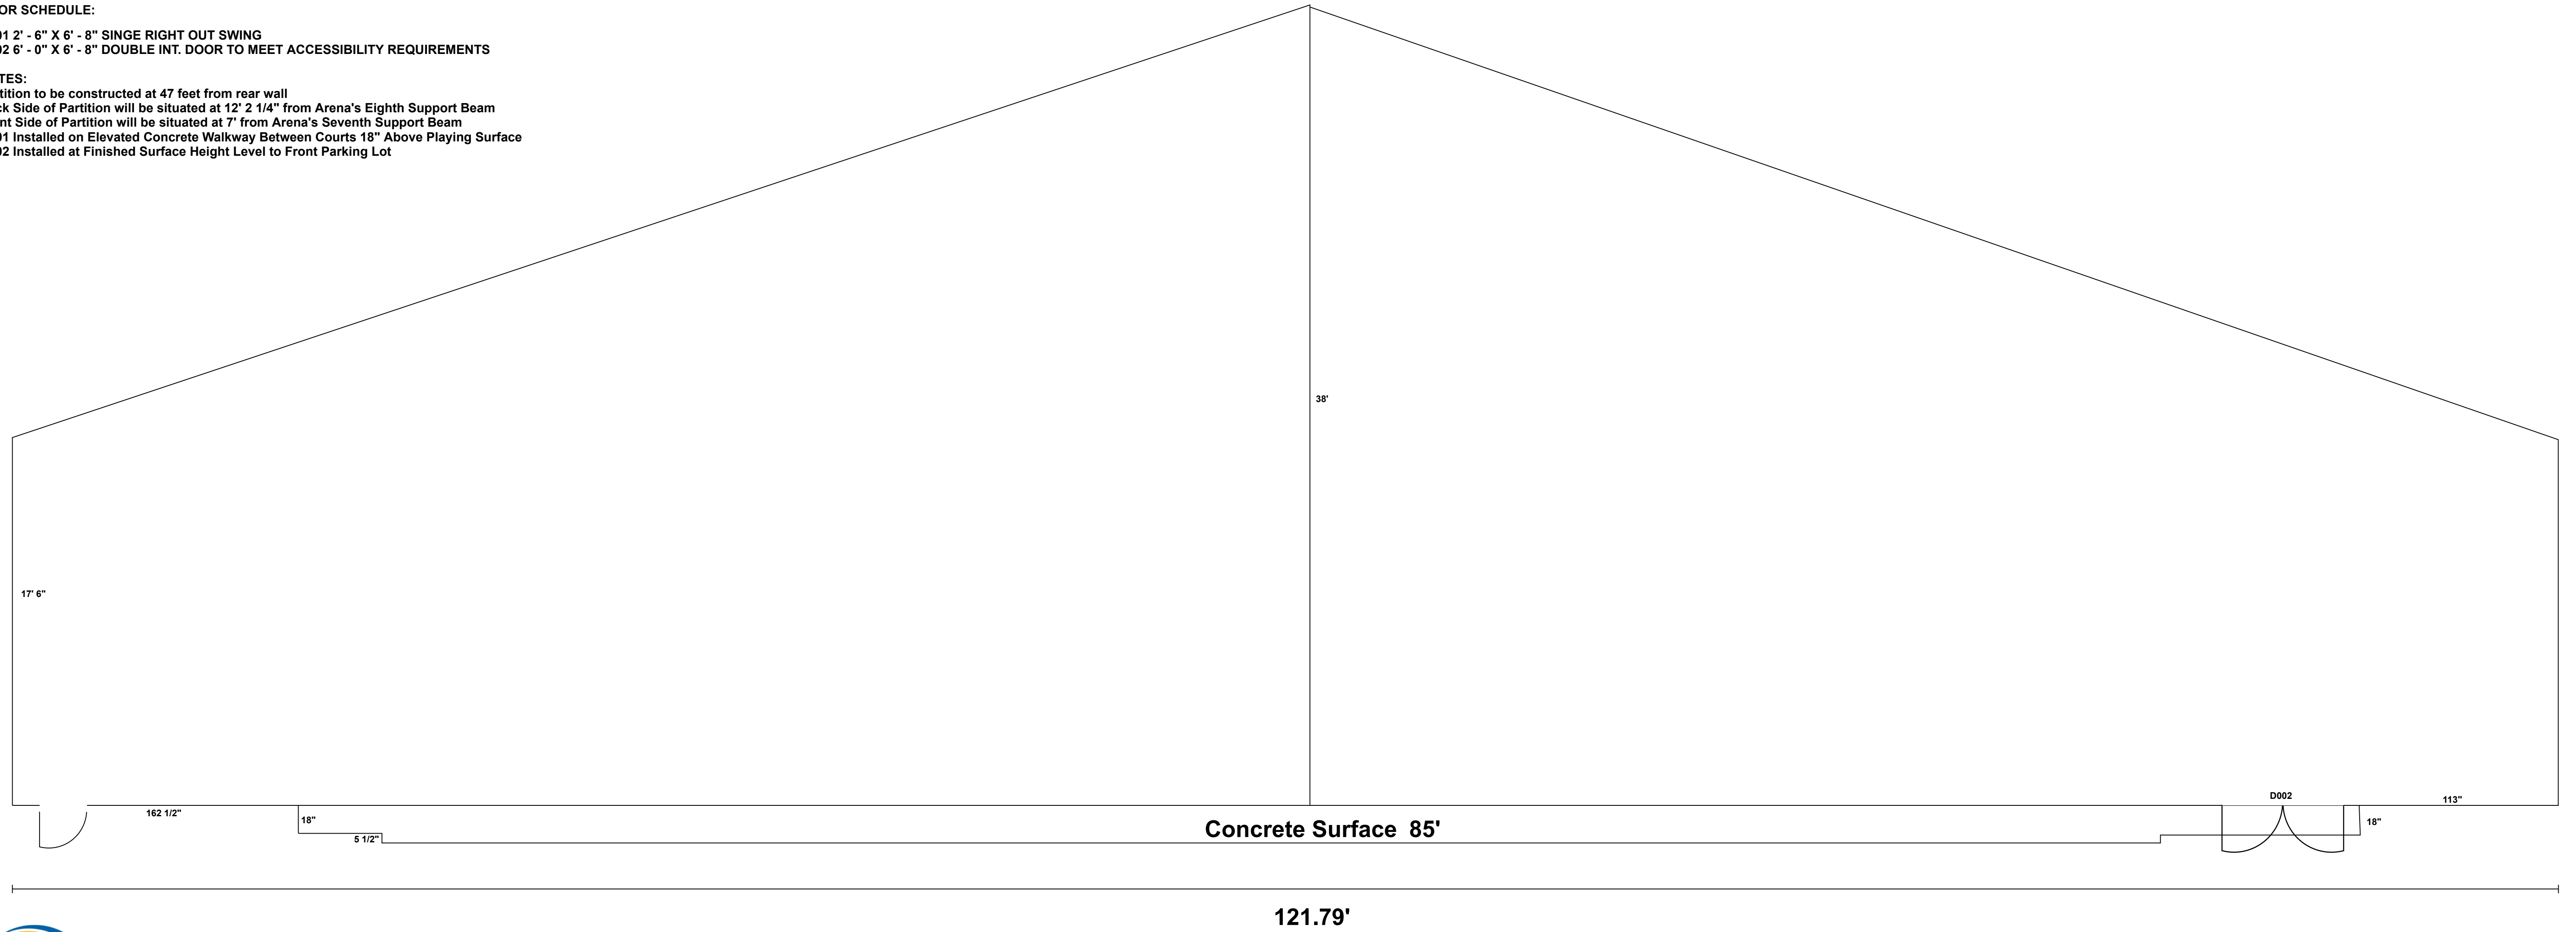

LEGENDS ARENA	
LOCATION: 220 Hospital Street, Sydney, Nova Scotia	
JOB NAME: Court Partition	DRAWN BY: TL
JOB NO. LA-16	SCALE 1/4" = 1'
DATE: March 7, 2026	
DESCRIPTION: Wall Dimensions	