


# Rear Wall

## DOOR SCHEDULE:

D001 5' - 0" X 6' - 8" DOUBLE EXTERIOR OUT SWING  
D002 15' - 0" X 9' - 0" GARAGE DOOR

## NOTES:

Office previously insulated with batt fiberglass  
Truss core PVC wall panel required in 79' 9" space installed on horizontal with JTrim and H Trim

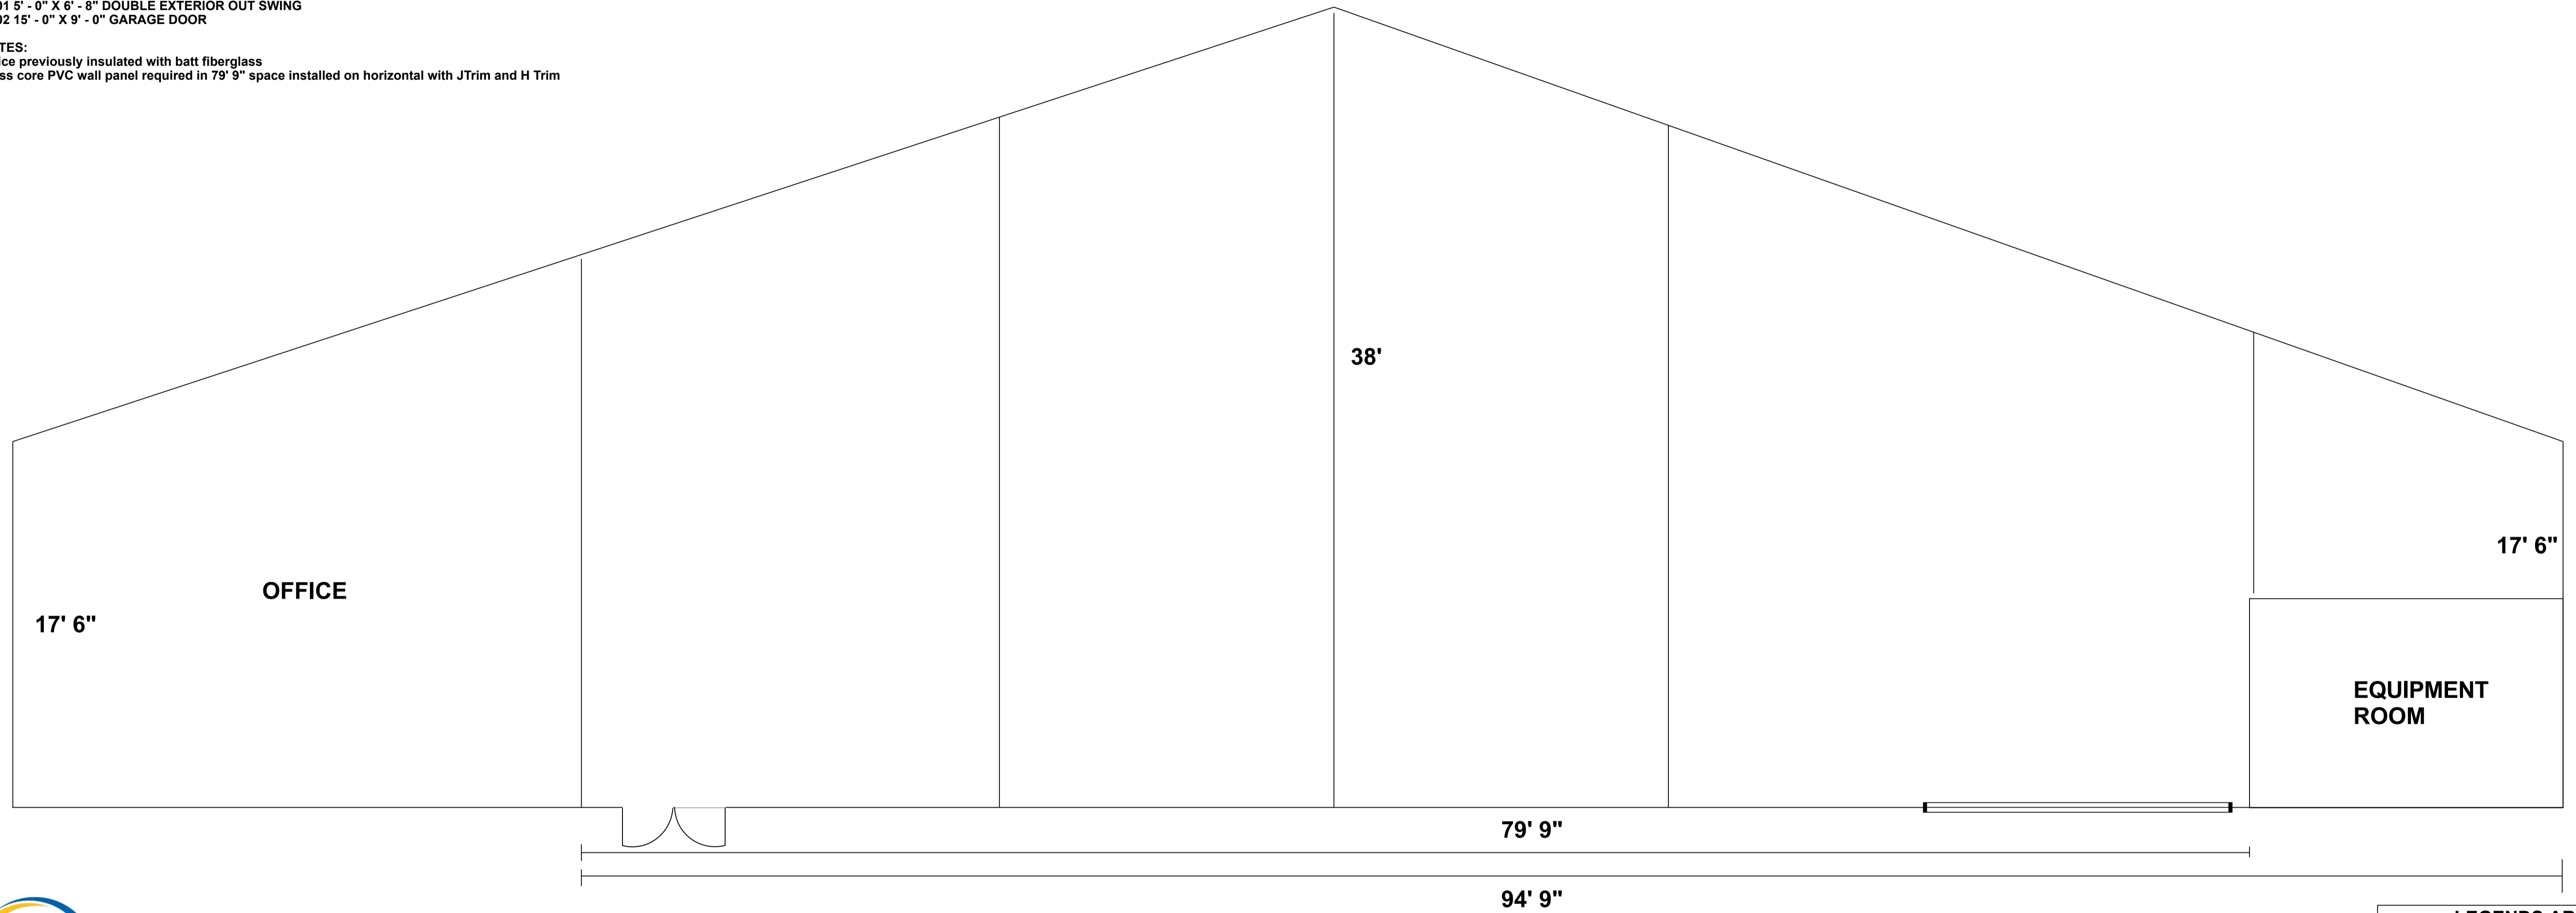

<b>LEGENDS ARENA</b>	
LOCATION: 220 Hospital Street, Sydney, Nova Scotia	
JOB NAME: Rear Wall	DRAWN BY: TL
JOB NO. LA-17	SCALE 1/4" = 1'
DATE: March 7, 2026	
DESCRIPTION: Wall Dimensions	