


Bathroom Renovation

Locker Room 1: Bathroom Layout

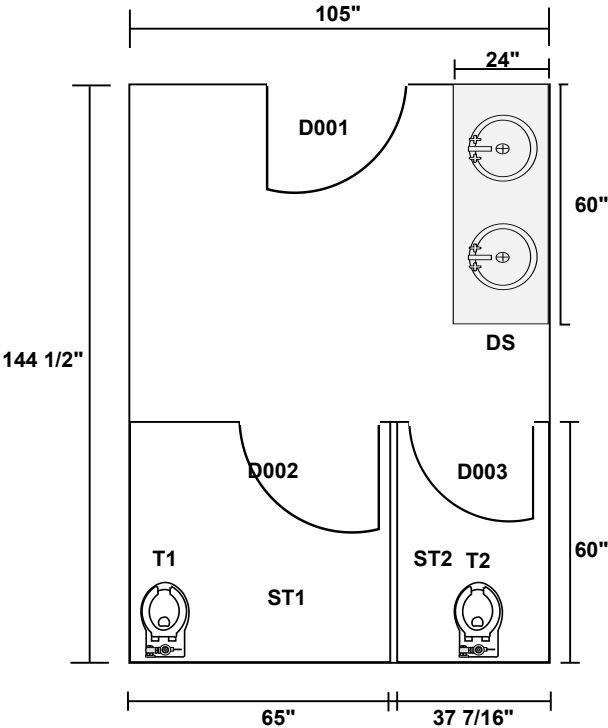

DOOR SCHEDULE

- D001 3' - 0" X 6' - 8" TO MEET ACCESSIBILITY REQUIREMENTS
- D002 3' - 0" X 6' - 8" TO MEET ACCESSIBILITY REQUIREMENTS
- D003 2' - 8" X 6' - 8"

- T1 TO MEET ACCESSIBILITY REQUIREMENTS
- T1, T2 TO BE SET AT 12" FROM BACK FINISHED WALL
- T1 TO BE SET AT 18" FROM SIDE FINISHED
- T1 TO HAVE BLOCKING IN WALL FOR GRAB BARS X 2 TO MEET ACCESSIBILITY REQUIREMENTS

- ST1 - TO MEET ACCESSIBILITY REQUIREMENTS



LEGENDS ARENA

LOCATION: 220 Hospital Street, Sydney, Nova Scotia

JOB NAME: Washroom 1 Renovation
 JOB NO. LA-02

DRAWN BY: TL
 SCALE 1/4" = 1'

DATE: February 9, 2025

DESCRIPTION: Floor Plans, Fixtures, Notes