


Bathroom Renovation

Locker Room 2: Bathroom Layout

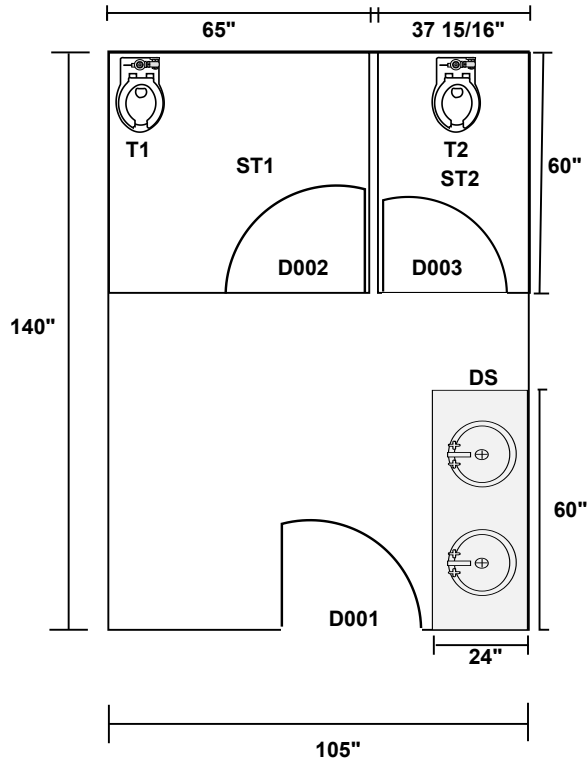

DOOR SCHEDULE

D001 3' - 0" X 6' - 8" TO MEET ACCESSIBILITY REQUIREMENTS
 D002 3' - 0" X 6' - 8" TO MEET ACCESSIBILITY REQUIREMENTS
 D003 2' - 8" X 6' - 8"

T1 TO MEET ACCESSIBILITY REQUIREMENTS

T1, T2 TO BE SET AT 12" FROM BACK FINISHED WALL

T1 TO BE SET AT 18" FROM SIDE FINISHED

T1 TO HAVE BLOCKING IN WALL FOR GRAB BARS X 2 TO MEET ACCESSIBILITY REQUIREMENTS

ST1 - TO MEET ACCESSIBILITY REQUIREMENTS



LEGENDS ARENA

LOCATION: 220 Hospital Street, Sydney, Nova Scotia

JOB NAME: Washroom 2 Renovation

DRAWN BY: TL

JOB NO. LA-03

SCALE 1/4" = 1'

DATE: February 9, 2025

DESCRIPTION: Floor Plans, Fixtures, Notes