


Bathroom Renovation

Locker Room 3: Bathroom Layout

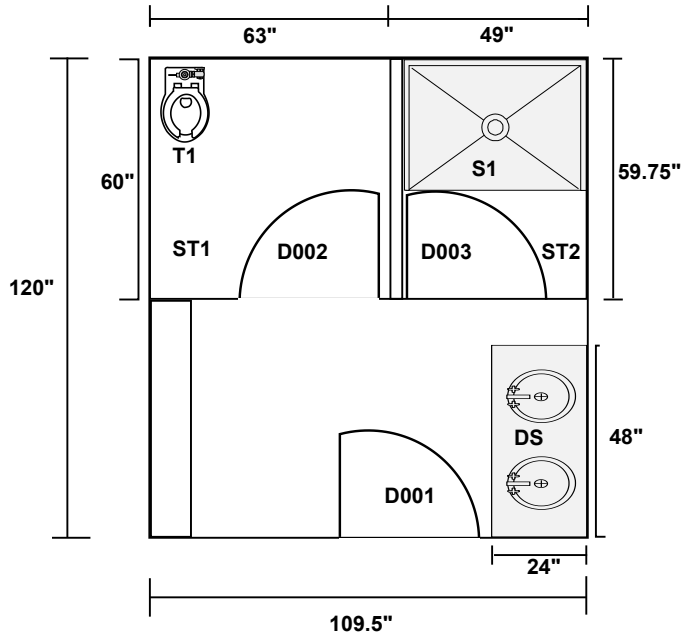

DOOR SCHEDULE

D001 3' - 0" X 6' - 8" TO MEET ACCESSIBILITY REQUIREMENTS
 D002 3' - 0" X 6' - 8" TO MEET ACCESSIBILITY REQUIREMENTS
 D003 2' - 8" X 6' - 8"

T1 TO MEET ACCESSIBILITY REQUIREMENTS
 T1, T2 TO BE SET AT 12" FROM BACK FINISHED WALL
 T1 TO BE SET AT 18" FROM SIDE FINISHED
 T1 TO HAVE BLOCKING IN WALL FOR GRAB BARS X 2 TO MEET ACCESSIBILITY REQUIREMENTS

S1 - ROLL IN BASE
 S1 - TO MEET ACCESSIBILITY REQUIREMENTS

ST1 - TO MEET ACCESSIBILITY REQUIREMENTS



LEGENDS ARENA

LOCATION: 220 Hospital Street, Sydney, Nova Scotia

JOB NAME: Washroom 3 Renovation
 JOB NO. LA-04

DRAWN BY: TL
 SCALE 1/4" = 1'

DATE: January 25, 2025

DESCRIPTION: Floor Plans, Fixtures, Notes