


Bathroom Renovation

Upstairs Bathroom 5: Bathroom Layout

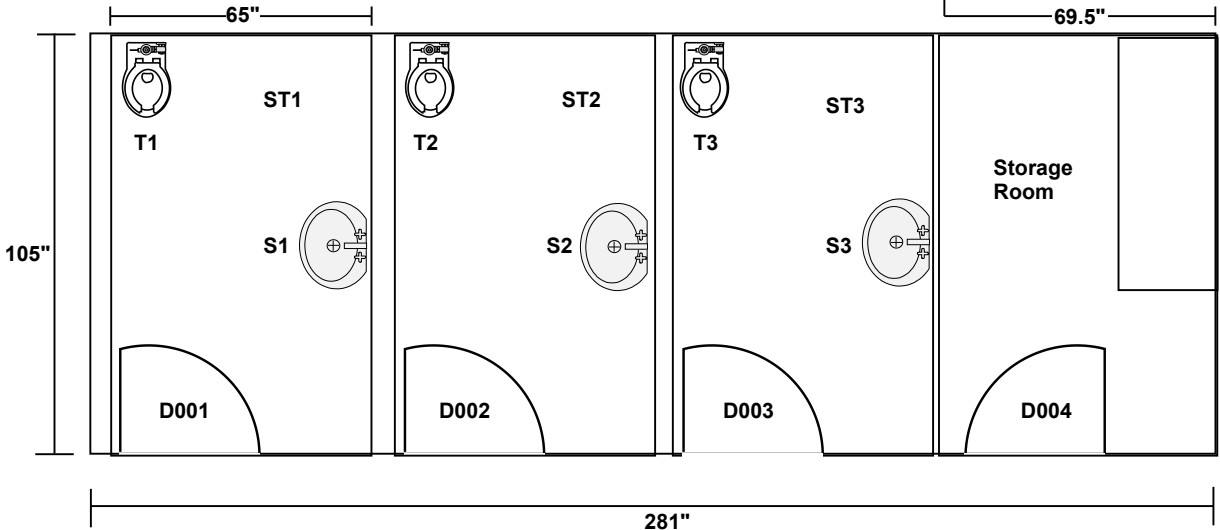

DOOR SCHEDULE

- D001 3' - 0" X 6' - 8" TO MEET ACCESSIBILITY REQUIREMENTS
- D002 3' - 0" X 6' - 8" TO MEET ACCESSIBILITY REQUIREMENTS
- D003 3' - 0" X 6' - 8" TO MEET ACCESSIBILITY REQUIREMENTS
- D004 3' - 0" X 6' - 8" TO MEET ACCESSIBILITY REQUIREMENTS

- T1 - T4 TO MEET ACCESSIBILITY REQUIREMENTS
- T1 - T4 TO BE SET AT 12" FROM BACK FINISHED WALL
- T1 - T4 TO BE SET AT 18" FROM SIDE FINISHED
- T1 - T4 TO HAVE BLOCKING IN WALL FOR GRAB BARS X 2 TO MEET ACCESSIBILITY REQUIREMENTS

- ST1 - S T4 TO MEET ACCESSIBILITY REQUIREMENTS



LEGENDS ARENA

LOCATION: 220 Hospital Street, Sydney, Nova Scotia

JOB NAME: Washroom 5 Renovation
JOB NO. LA-06

DRAWN BY: TL
SCALE 1/4" = 1'

February 9, 2025

DESCRIPTION: Floor Plans, Fixtures, Notes