


Bathroom Renovation

Upstairs Bathroom 6: Bathroom Layout

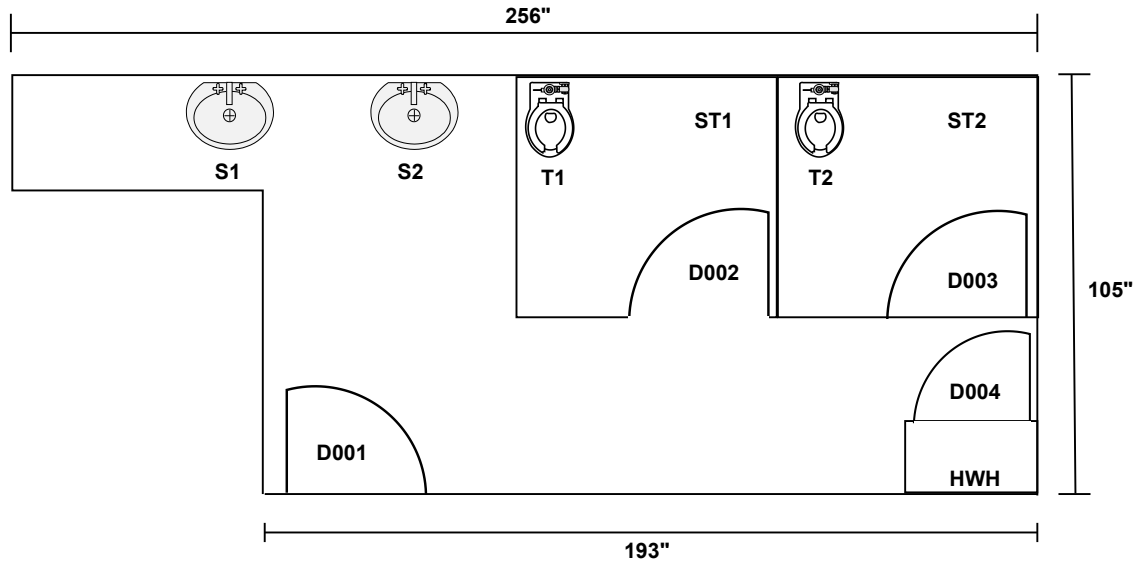

DOOR SCHEDULE

D001 3' - 0" X 6' - 8" TO MEET ACCESSIBILITY REQUIREMENTS
D002 3' - 0" X 6' - 8" TO MEET ACCESSIBILITY REQUIREMENTS
D003 3' - 0" X 6' - 8" TO MEET ACCESSIBILITY REQUIREMENTS
D004 2' - 6" X 6' - 8" TO MEET ACCESSIBILITY REQUIREMENTS
D004 - To Contain Door Lock

T1 - T4 TO MEET ACCESSIBILITY REQUIREMENTS
T1 - T4 TO BE SET AT 12" FROM BACK FINISHED WALL
T1 - T4 TO BE SET AT 18" FROM SIDE FINISHED
T1 - T4 TO HAVE BLOCKING IN WALL FOR GRAB BARS X 2 TO MEET ACCESSIBILITY REQUIREMENTS

ST1 - ST2 TO MEET ACCESSIBILITY REQUIREMENTS



LEGENDS ARENA

LOCATION: 220 Hospital Street, Sydney, Nova Scotia

JOB NAME: Washroom 6 Renovation
JOB NO. LA-07

DRAWN BY: TL
SCALE 1/4" = 1'

DATE: February 9, 2025

DESCRIPTION: Floor Plans, Fixtures, Notes